
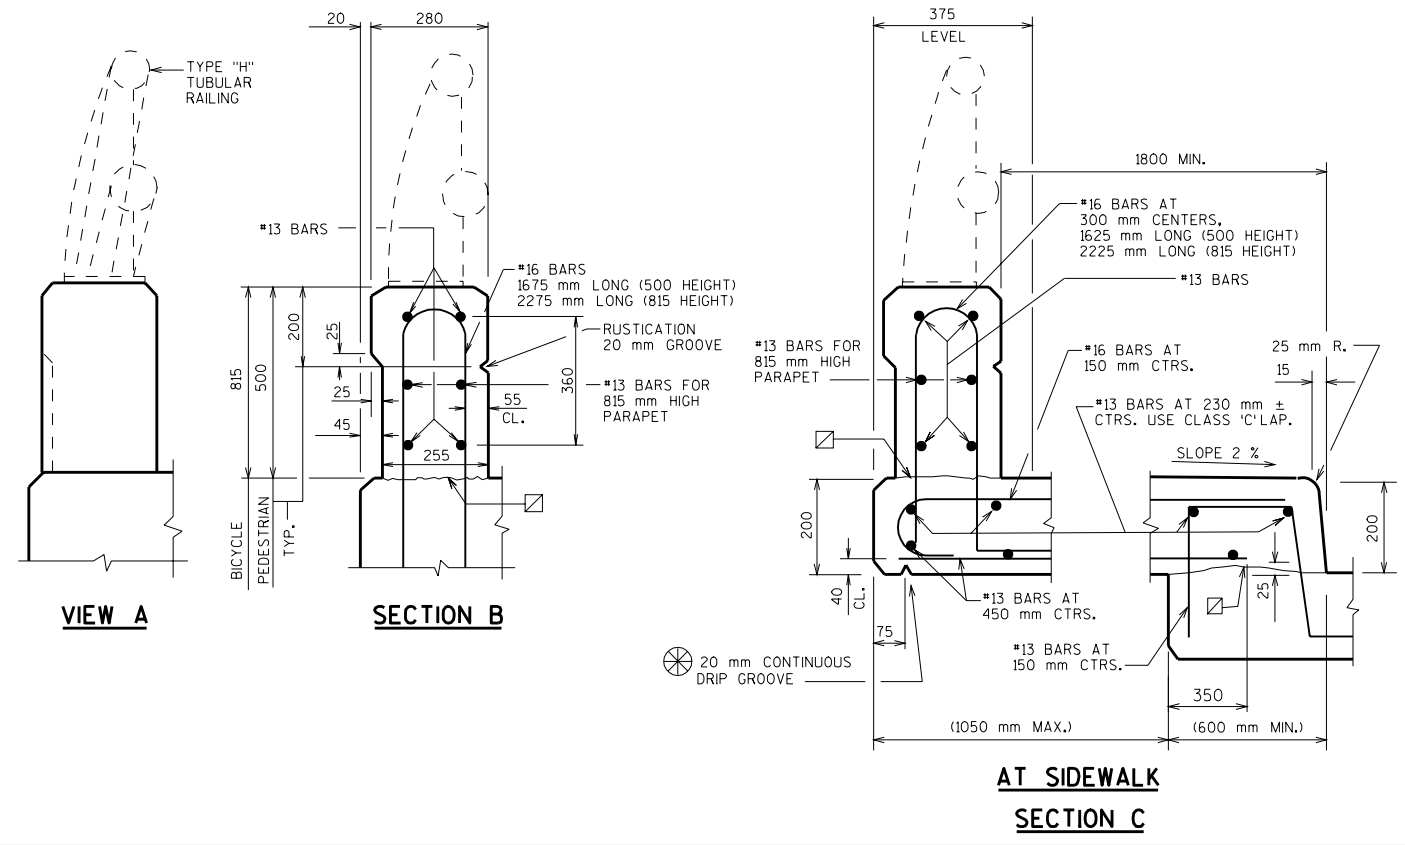


NOTES

WHEN PARAPETS ARE POURED CONTINUOUSLY FROM END TO END, THEY SHALL BE SEPARATED AT THE DEFLECTION JOINTS BY A PIECE OF 3 mm ZINC OR ALUMINUM PLATE CUT AS SHOWN IN SECTION 'D' BY SHADED AREA. IF CONSTRUCTION JOINTS IN PARAPETS ARE USED AT THE DEFLECTION JOINTS, ONE SIDE OF JOINT SHALL BE COATED WITH BITUMINOUS PAINT AND PLATE SEPARATORS MAY BE OMITTED.

ALL DIMENSIONS ARE IN MILLIMETERS.

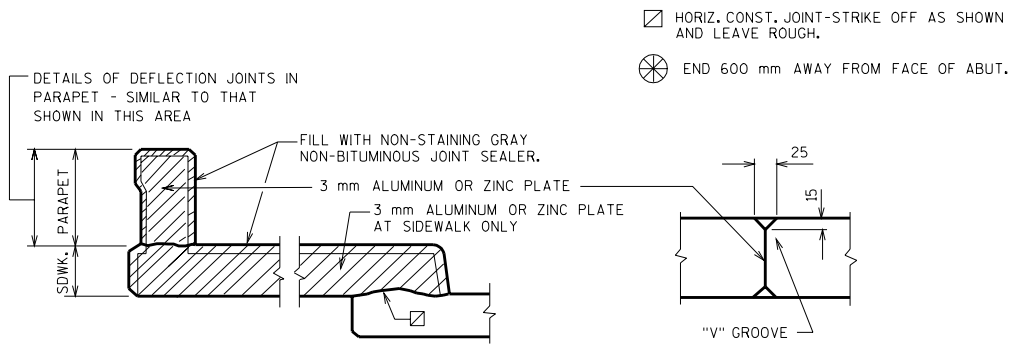

- ☒ HORIZ. CONST. JOINT-STRIKE OFF AS SHOWN AND LEAVE ROUGH.
- ⊗ END 600 mm AWAY FROM FACE OF ABUT.

VERTICAL FACE PARAPET 'A'	
STATE OF WISCONSIN DEPARTMENT OF TRANSPORTATION STRUCTURES DEVELOPMENT SECTION	
APPROVED: _____	DATE: 1-03